


PLAN
SCALE: 1"=40'



- NOTES:
- 1) AFTER COMPLETION OF NEW UTILITIES INSTALLATION, REMAINING ROADWAY AREA THAT DID NOT RECEIVE NEW AGGREGATE SUBBASE AND BASE MATERIALS SHALL BE RECLAIMED.
 - 2) REGRADE ROADWAY WITH MINOR ADJUSTMENTS TO ROADWAY PROFILE. ADJUST CROSS-SLOPES IN FIELD WITH ENGINEER TO MATCH INTO EXISTING SITE FEATURES AS REQUIRED.
 - 3) PROVIDE 4" THICK PAVEMENT FULL ROAD WIDTH.
 - 4) GRADE NEW BITUMINOUS DRIVEWAY APRONS AS REQUIRED TO MAINTAIN RUNOFF ALONG ROADWAY GUTTER LINE. PROVIDE PAVED BERM IF REQUIRED.

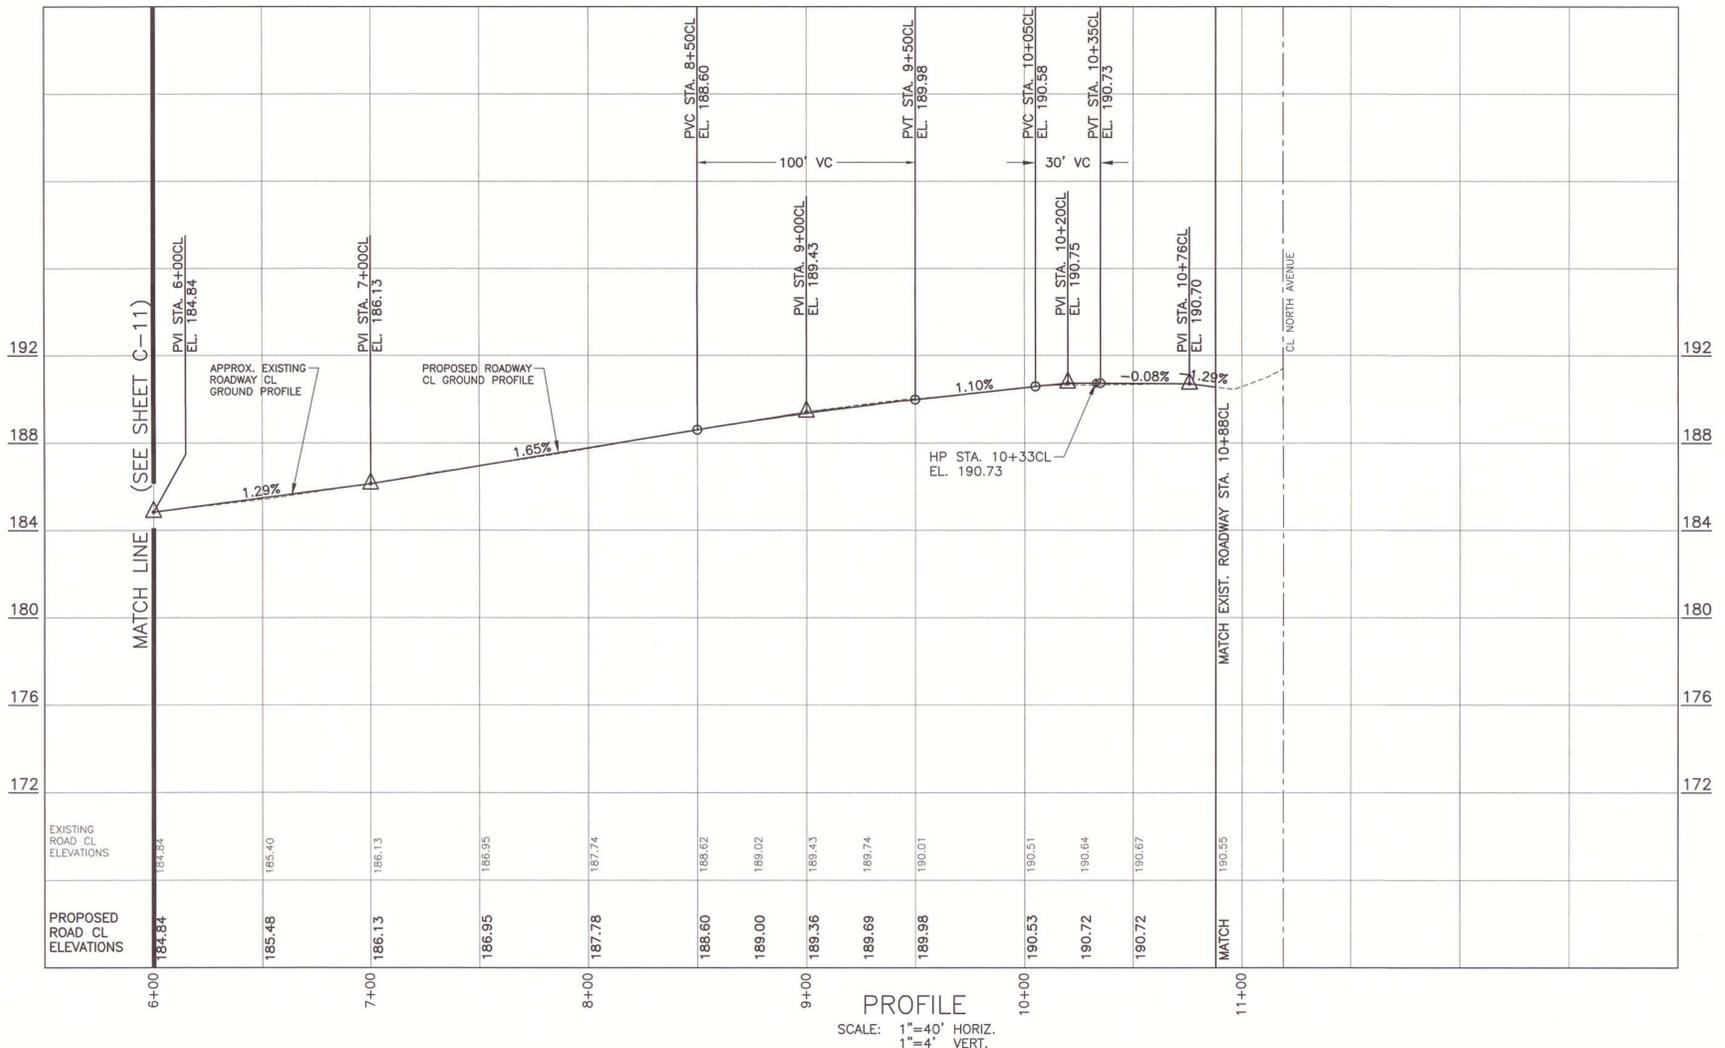

OLVER ASSOCIATES INC.
ENVIRONMENTAL ENGINEERS
290 MAIN STREET WINTERPORT, MAINE

DATE	ADDITION OR REVISION
DES. BY: EWH	DR. BY: FLE
CK. BY: MHO	
TOWN OF SKOWHEGAN, MAINE	
CSO ABATEMENT PHASE 3.2	
WINTER STREET ROADWAY PLAN & PROFILE	
SCALE: AS NOTED	PROJECT NO.: 1293-2
DATE: DECEMBER, 2013	SHEET: C-12