


EXISTING CHURCH

INSTALL 3'-0" DOORS W/
LEVER HANDLES REQUIRED

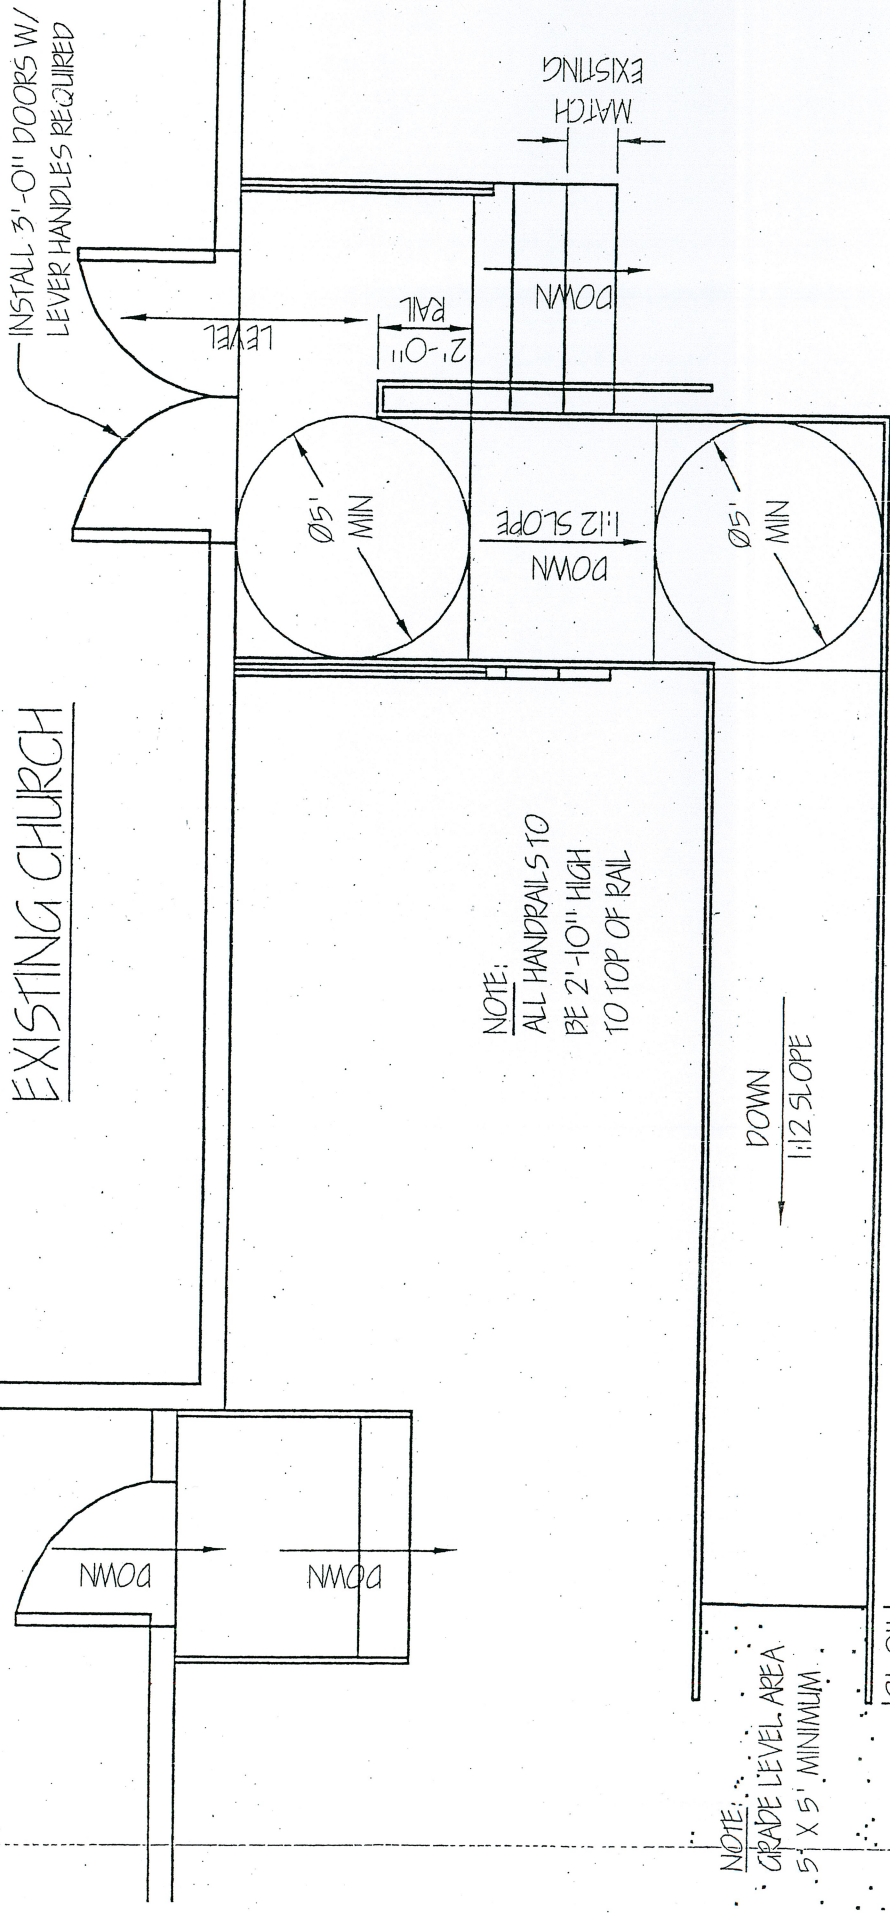


NOTE:
ALL HANDRAILS TO
BE 2'-10" HIGH
TO TOP OF RAIL

NOTE:
INSTALL HANDRAIL
ON BOTH SIDES

NOTE:
FIELD TO DETERMINE
RAMP LENGTHS

PLAN OF ACCESSIBLE RAMP-OPTION #3

SCALE: 1/4" = 1'

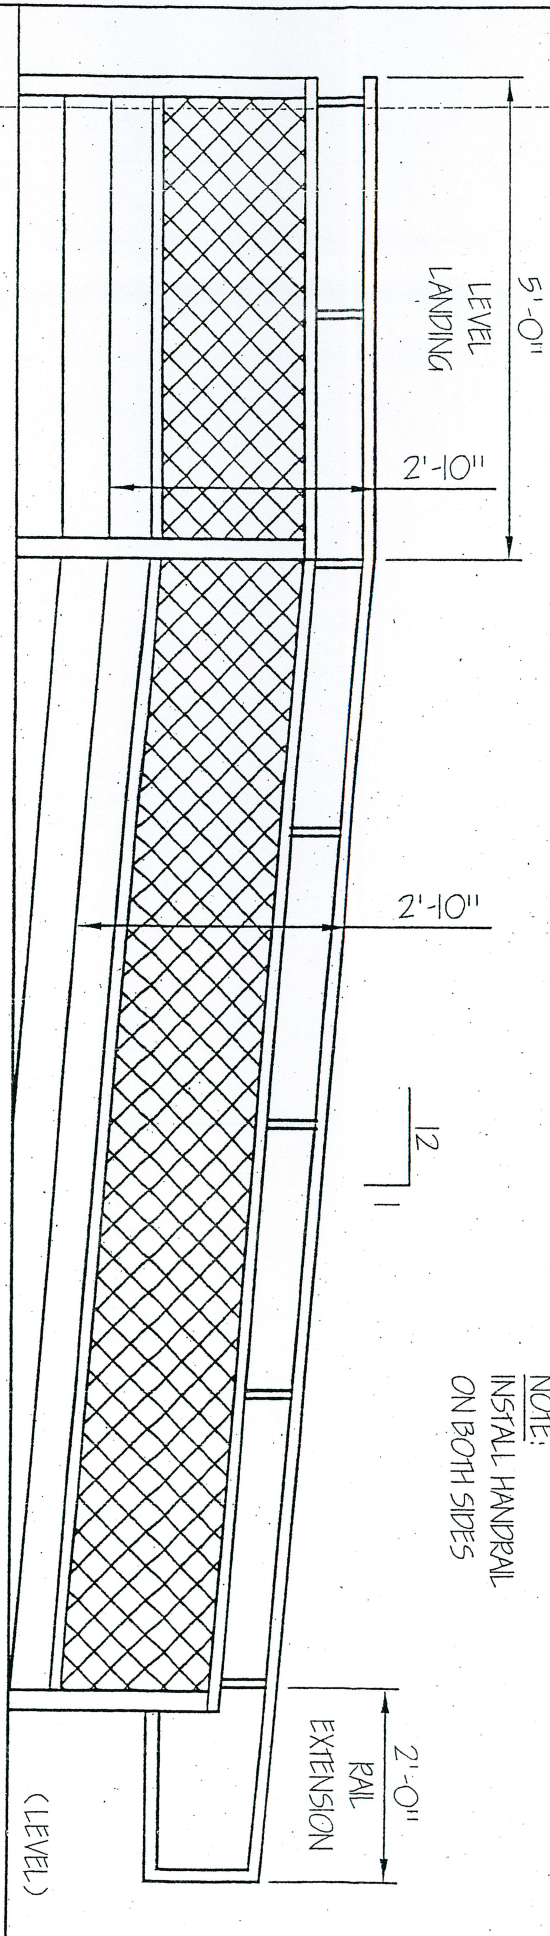

NOTE:
INSTALL HANDRAIL
ON BOTH SIDES

TYPICAL RAMP ELEVATION

SCALE: 1/2" = 1'