



- NOTES:**
- DESIGN INTENT IS TO INSTALL A NEW SEPARATED SANITARY SEWER MAIN AND LEAVE THE EXISTING COMBINED SEWER IN PLACE AS A STORM DRAIN FROM STA. 7+00 TO STA. 12+54.
  - DESIGN INTENT IS TO ALIGN NEW BUILDING SEWER SERVICES TO ALLOW EXISTING BUILDING SEWER SERVICE CONNECTED TO THE COMBINED SEWER TO REMAIN AS FUTURE DRAIN STUB.
  - CONDUCT TEST PIT IN ADVANCE TO DETERMINE EXIST. INV. OUT ELEVATION OF CB STA 3+17B AND PRIOR TO ORDERING NEW DRAIN MANHOLE STA. 3+06B. ENGINEER MAY ADJUST PROPOSED PROFILE TO ACCOMMODATE EXISTING FIELD CONDITIONS.
  - DESIGN INTENT IS TO CONNECT NEW 12" SICPE DRAIN TO EXIST. CATCH BASIN STA. 3+17B AT EXISTING INVERT OUT PENETRATION. MODIFY EXISTING PENETRATION FOR NEW PIPE AND MORTAR AS REQUIRED. COORDINATE WITH TEST PIT AS NOTED.
  - PROVIDE NEW CORE AND BOOT TO CONNECT PROPOSED 12" SICPE DRAIN TO EXIST. DMH STA 0+00B. ENGINEER MAY ALLOW MODIFIED CONNECTION AS REQUIRED TO ACCOMMODATE FIELD CONDITION.
  - CONTRACTOR ACTIVITIES SHALL REMAIN WITHIN THE LIMITS OF THE PERMANENT CONSTRUCTION EASEMENTS.
  - INFORMATION ON THIS SHEET PROVIDED IN PART BY METCALF & EDDY, INC. ENGINEERS INTERCEPTING SEWERS, PUMPING STATIONS, AND APPURTENANT WORK RECORD DRAWING, CONTRACT 1970-2, DATED FEBRUARY, 1970 AND BY KLEINSCHMIDT ASSOCIATES CONSULTING ENGINEERS WHITTEM BROOK BOX CULVERT RECORD DRAWING, DATED OCTOBER, 1989.
  - PROVIDE NEW MH WITH WATERTIGHT FRAME AND COVER. (SEE DETAIL SHEET C-25.)
  - A NEW 8" DI WATER MAIN AND NEW WATER SERVICES WILL BE INSTALLED BY THE MAIN WATER COMPANY UNDER SEPARATE CONTRACT AND IN ADVANCE OF NEW SEWER IMPROVEMENTS. EXISTING 6" CI WATER MAIN WILL BE ABANDONED.
  - CONNECT NEW 12" SICPE DRAIN TO EXIST. CB STA. 3+17B AT EXIST. PENETRATION. MODIFY EXIST. PENETRATION FOR NEW PIPE AND MORTAR AS REQUIRED. CONDUCT TEST PIT IN ADVANCE TO DETERMINE ELEV. OF EXIST. INV. OUT. (SEE NOTE NO. 3.)

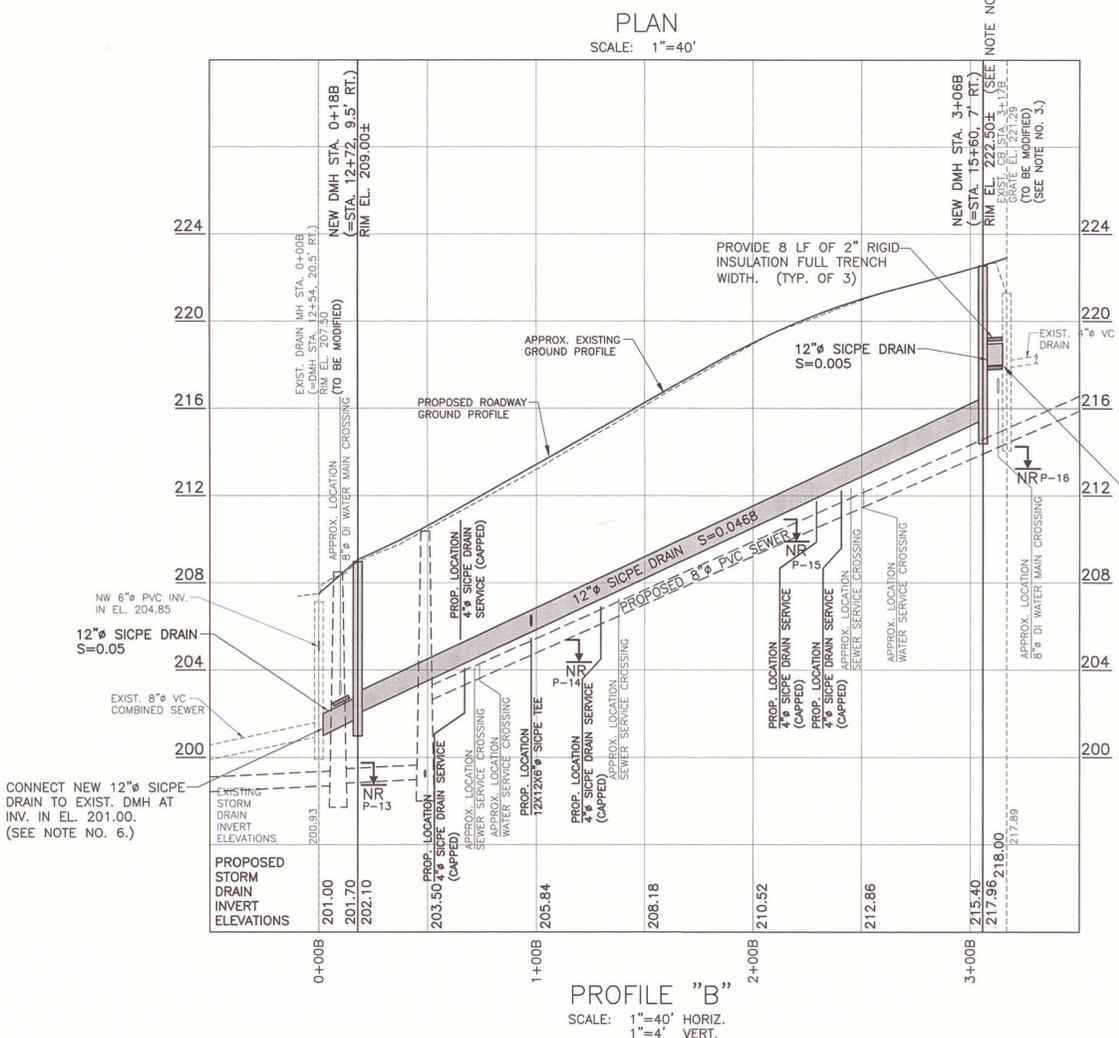

**OLVER ASSOCIATES INC.**  
ENVIRONMENTAL ENGINEERS  
290 MAIN STREET WINTERPORT, MAINE

DATE	ADDITION OR REVISION		
DES. BY: EWH	DR. BY: FLE	CK. BY: MHO	
TOWN OF SKOWHEGAN, MAINE CSO ABATEMENT PHASE 3.2 SUMMER-BENNETT CROSS-COUNTRY SEWER AND SUMMER STREET STORM DRAIN PLANS & PROFILES			
SCALE: AS NOTED	PROJECT NO.: 1293-2		
DATE: DECEMBER, 2013	SHEET: C-5		

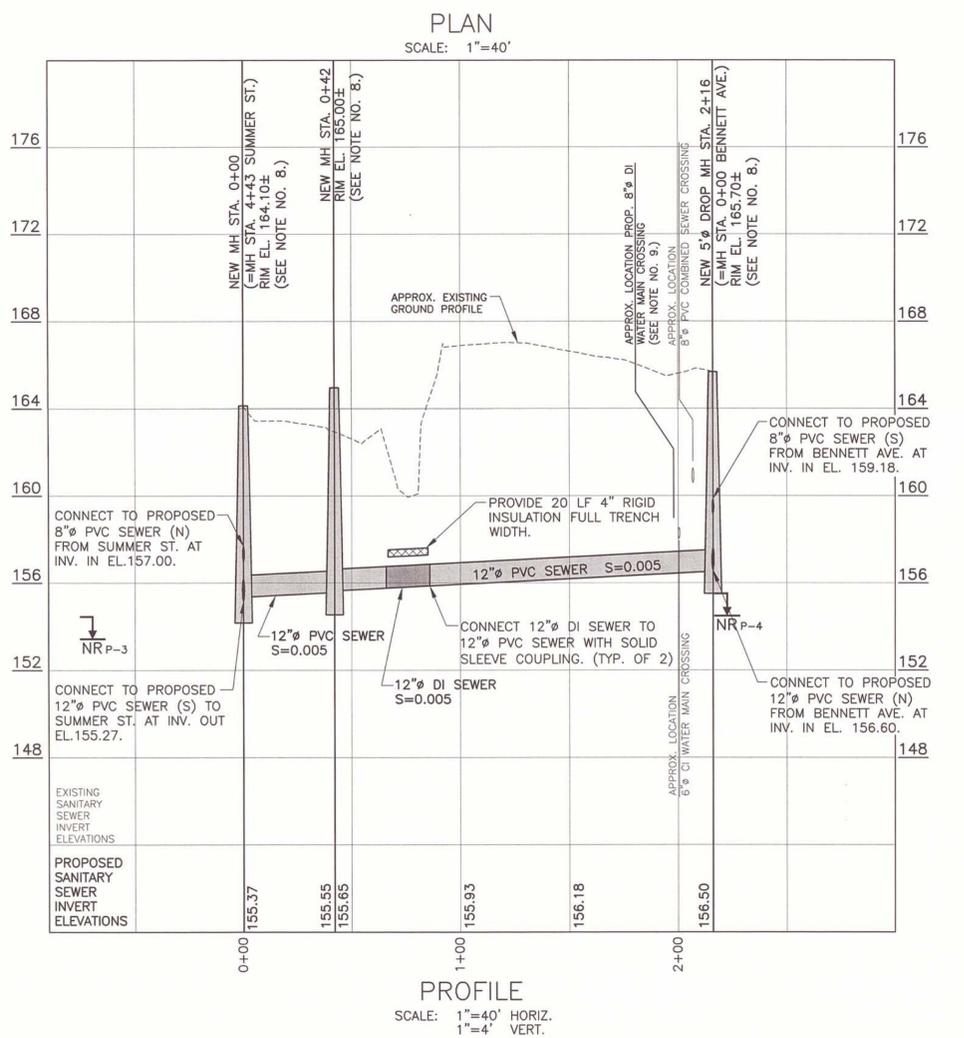