



- SHORELAND ZONING DISTRICTS**
- LIMITED RESIDENTIAL ■
  - LIMITED COMMERCIAL ■
  - RESOURCE PROTECTION ■
  - STREAM PROTECTION AND WETLAND PROTECTION ■
  - GENERAL DEVELOPMENT ■

**MAP LEGEND**

PARCEL BOUNDARY.....	—————
WATER LINE .....	~~~~~
ROAD RIGHT OF WAY....	=====
EASEMENT/ROW .....	- - - - -
WETLAND EDGE .....	.....
ADJACENT MAP .....	M11
PARCEL NUMBER .....	23
BOUNDARY DIMENSION .....	161.21'
PARCEL AREA .....	2.456 AC
SUBDIVISION LOT NUMBER .....	(14)
MATCH LINE AND LABEL .....	P/O MAP - LOT

**PREPARED BY:**  
 AERIAL SURVEY AND PHOTO, INC.  
 546 AIRPORT ROAD PO BOX 659  
 NORRIDGEWOCK, MAINE 04957  
 TEL: 207 634-2006  
 WWW.AERIALSURVEYANDPHOTO.COM  
 NOTE

THIS MAP IS FOR ASSESSMENT PURPOSES ONLY  
 AND IS NOT INTENDED FOR PROPERTY CONVEYANCE  
 OR LEGAL DESCRIPTION.

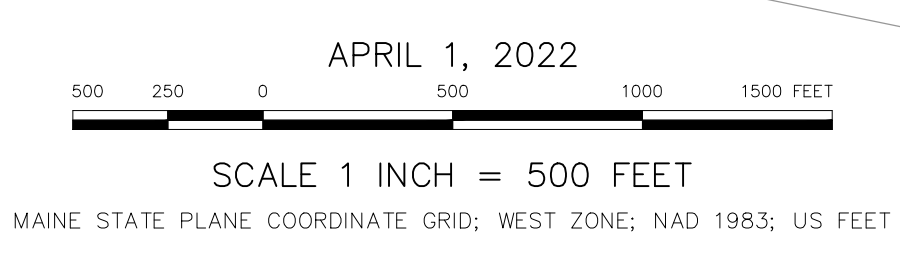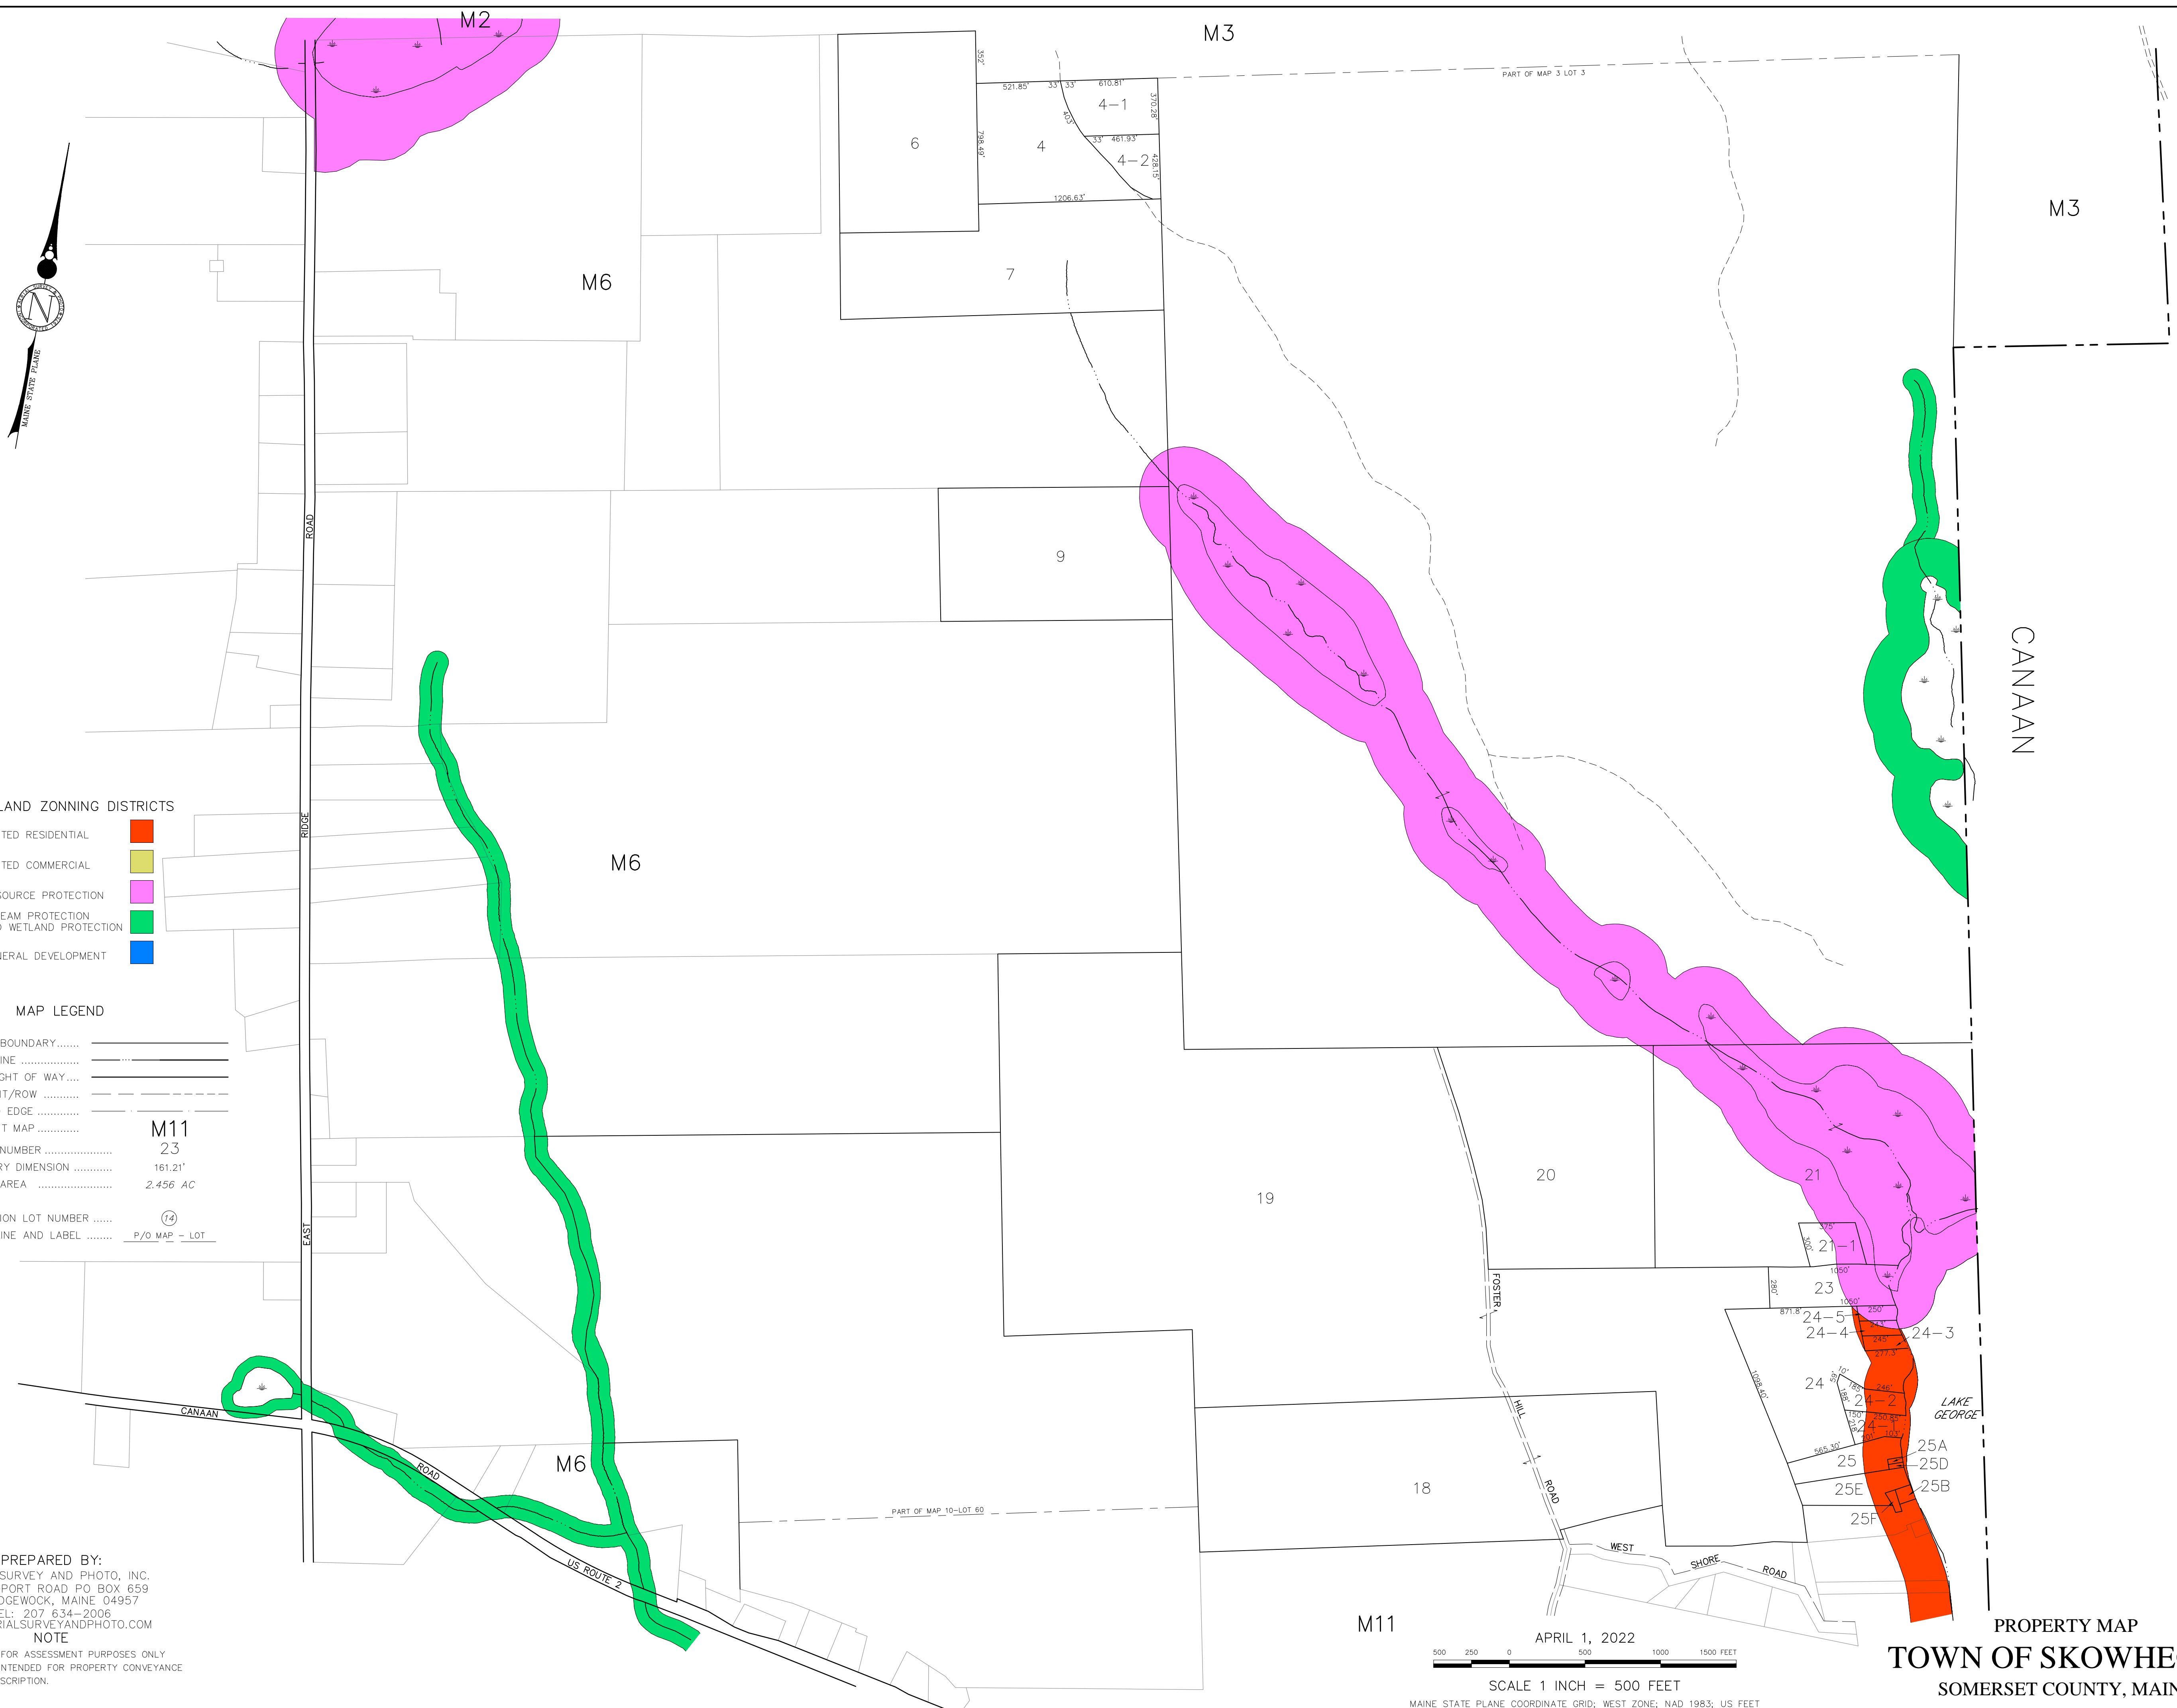

PROPERTY MAP  
**TOWN OF SKOWHEGAN**  
 SOMERSET COUNTY, MAINE