

SHORELAND ZONING DISTRICTS



- LIMITED RESIDENTIAL ■
- LIMITED COMMERCIAL ■
- RESOURCE PROTECTION ■
- STREAM PROTECTION AND WETLAND PROTECTION ■
- GENERAL DEVELOPMENT ■

MAP LEGEND

- PARCEL NUMBER ..... 23
- BOUNDARY DIMENSION ..... 161.21'
- PARCEL AREA ..... 2.456 AC
- SUBDIVISION LOT NUMBER ..... (14)
- MATCH LINE AND LABEL ..... P/O MAP - LOT
- PARCEL BOUNDARY.....
- WATER LINE .....
- ROAD RIGHT OF WAY.....
- EASEMENT/ROW .....
- WETLAND EDGE .....
- ADJACENT MAP ..... M14

PREPARED BY:  
 AERIAL SURVEY AND PHOTO, INC.  
 546 AIRPORT ROAD PO BOX 659  
 NORRIDGEWOCK, MAINE 04957  
 TEL: 207 634-2006  
 WWW.AERIALSURVEYANDPHOTO.COM  
 NOTE

THIS MAP IS FOR ASSESSMENT PURPOSES ONLY  
 AND IS NOT INTENDED FOR PROPERTY CONVEYANCE  
 OR LEGAL DESCRIPTION.

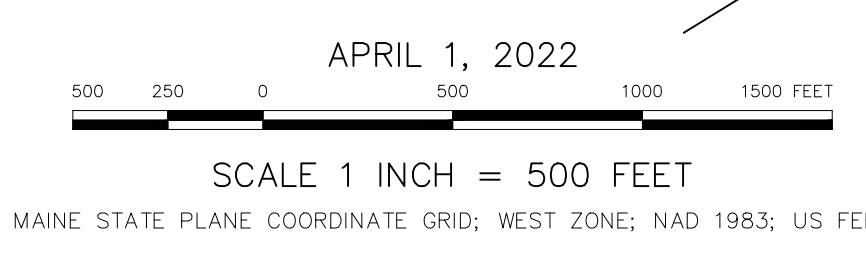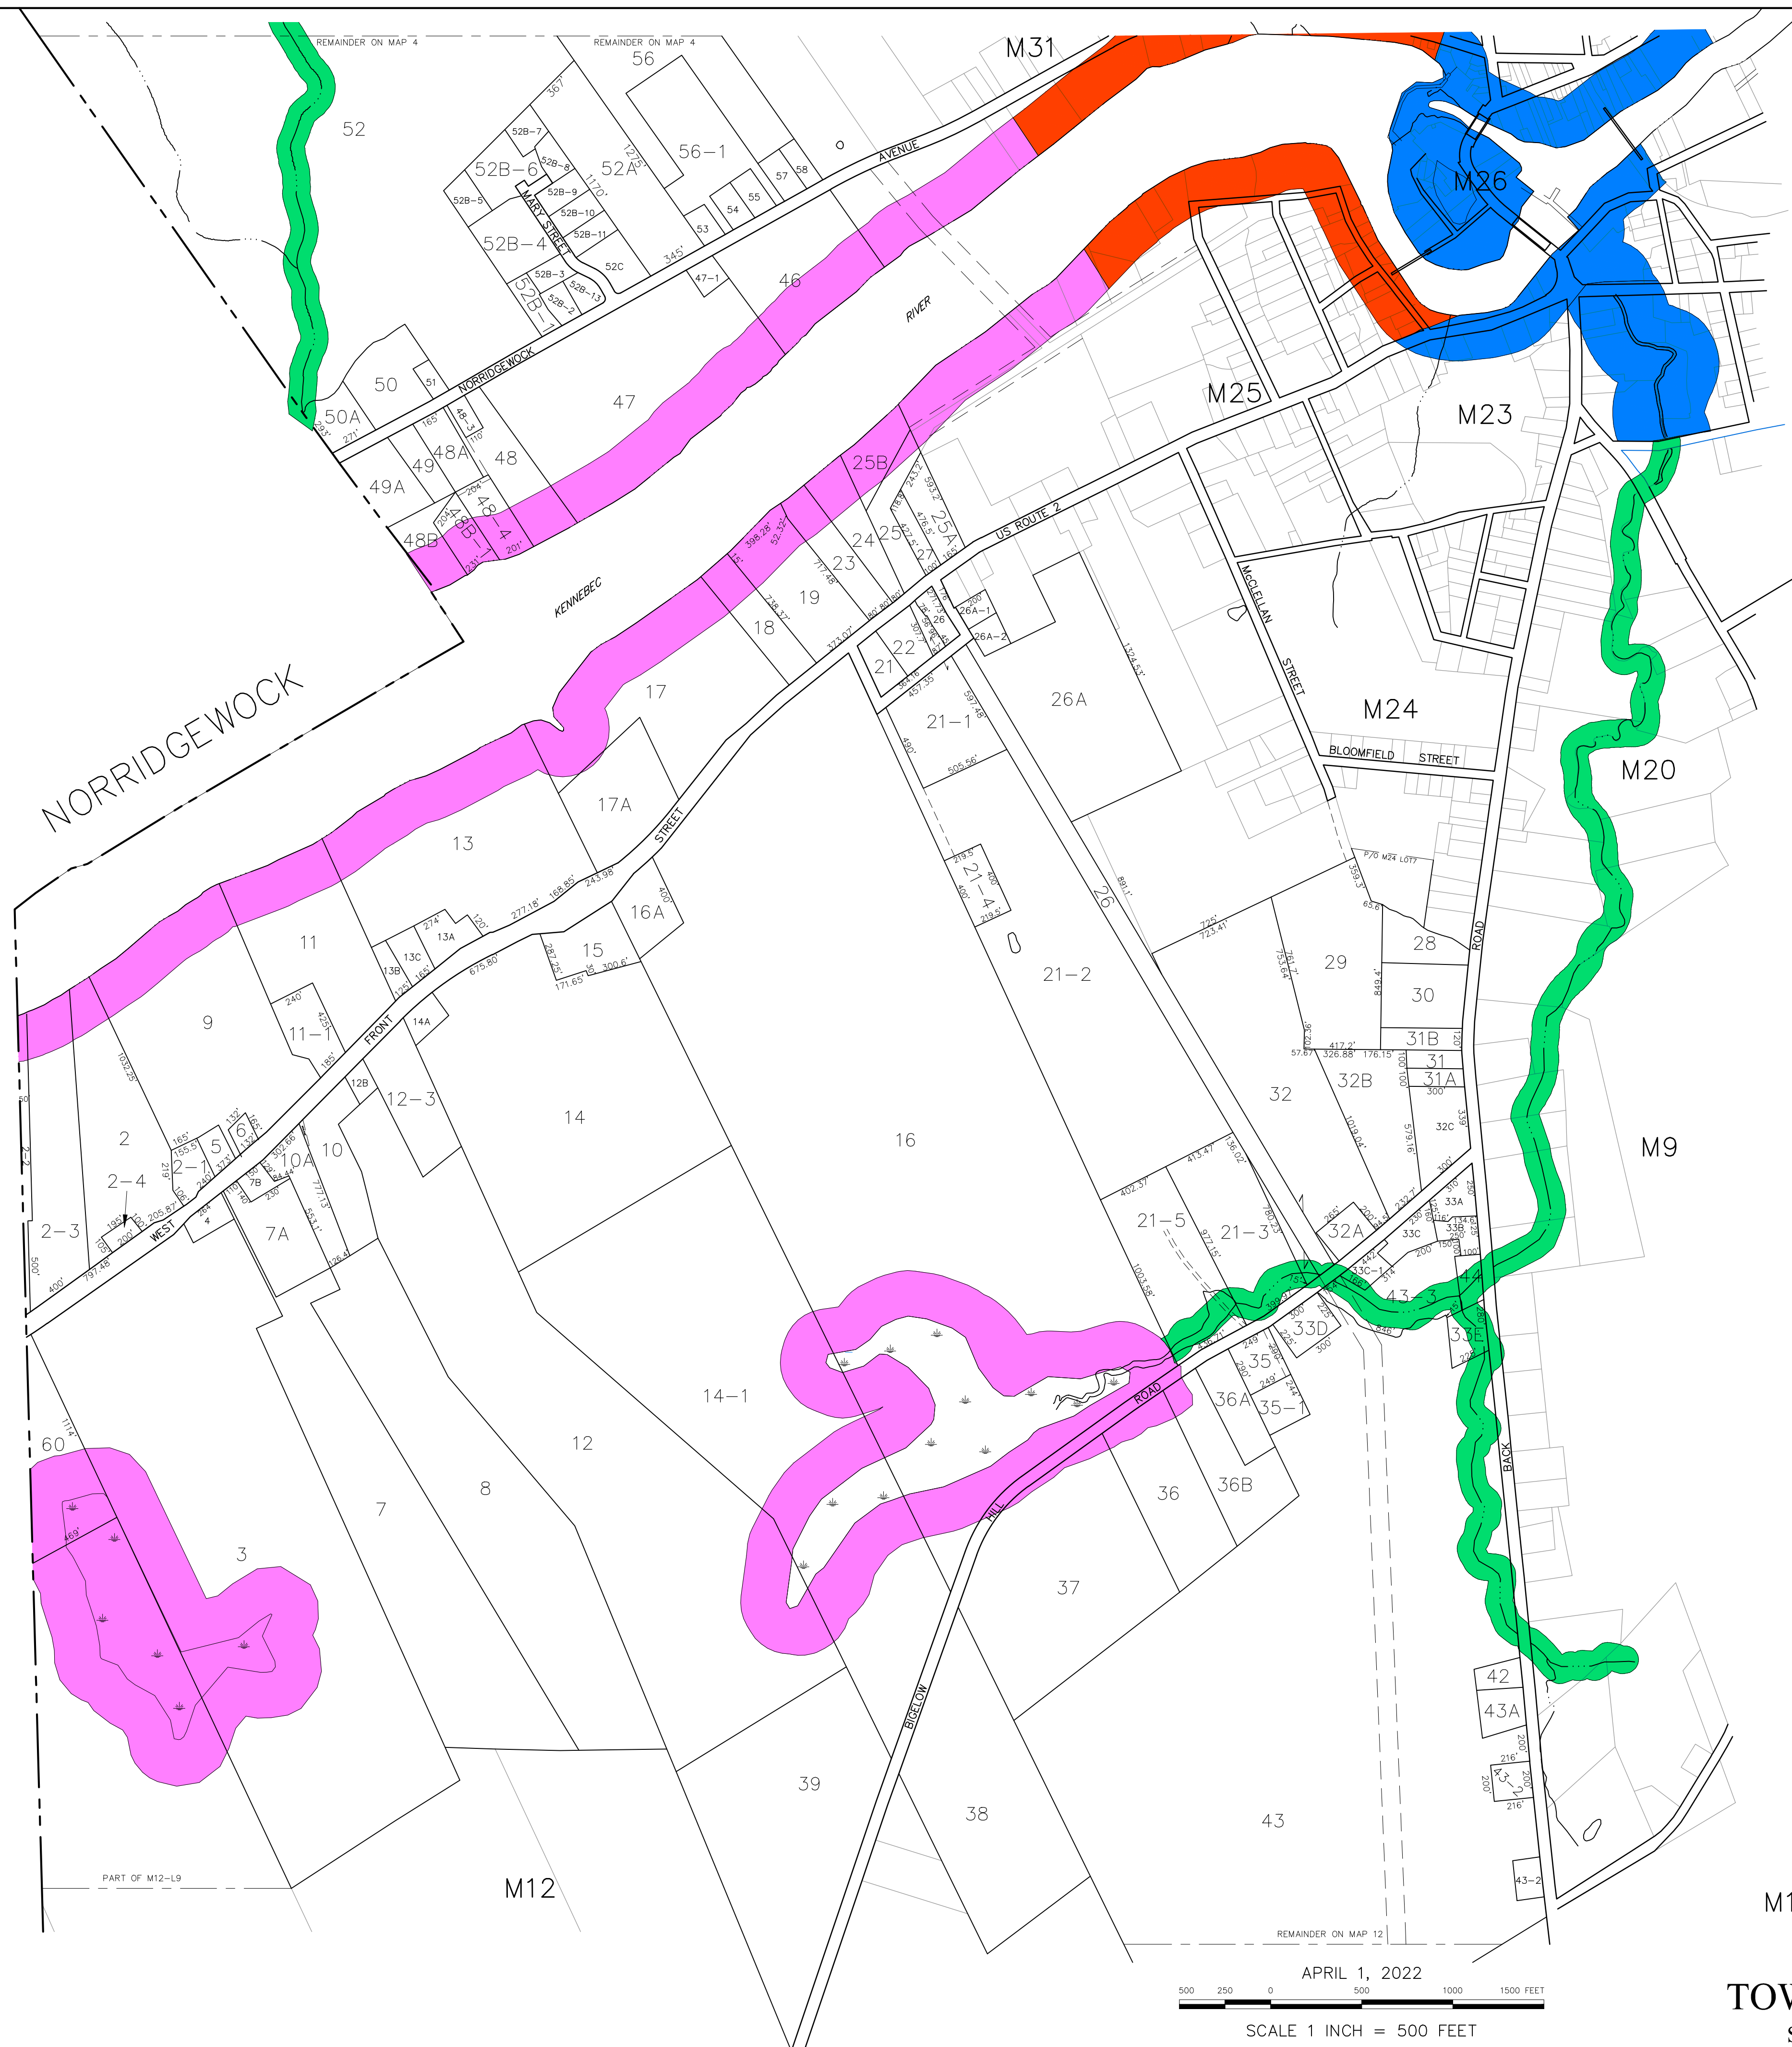

PROPERTY MAP  
**TOWN OF SKOWHEGAN**  
 SOMERSET COUNTY, MAINE