
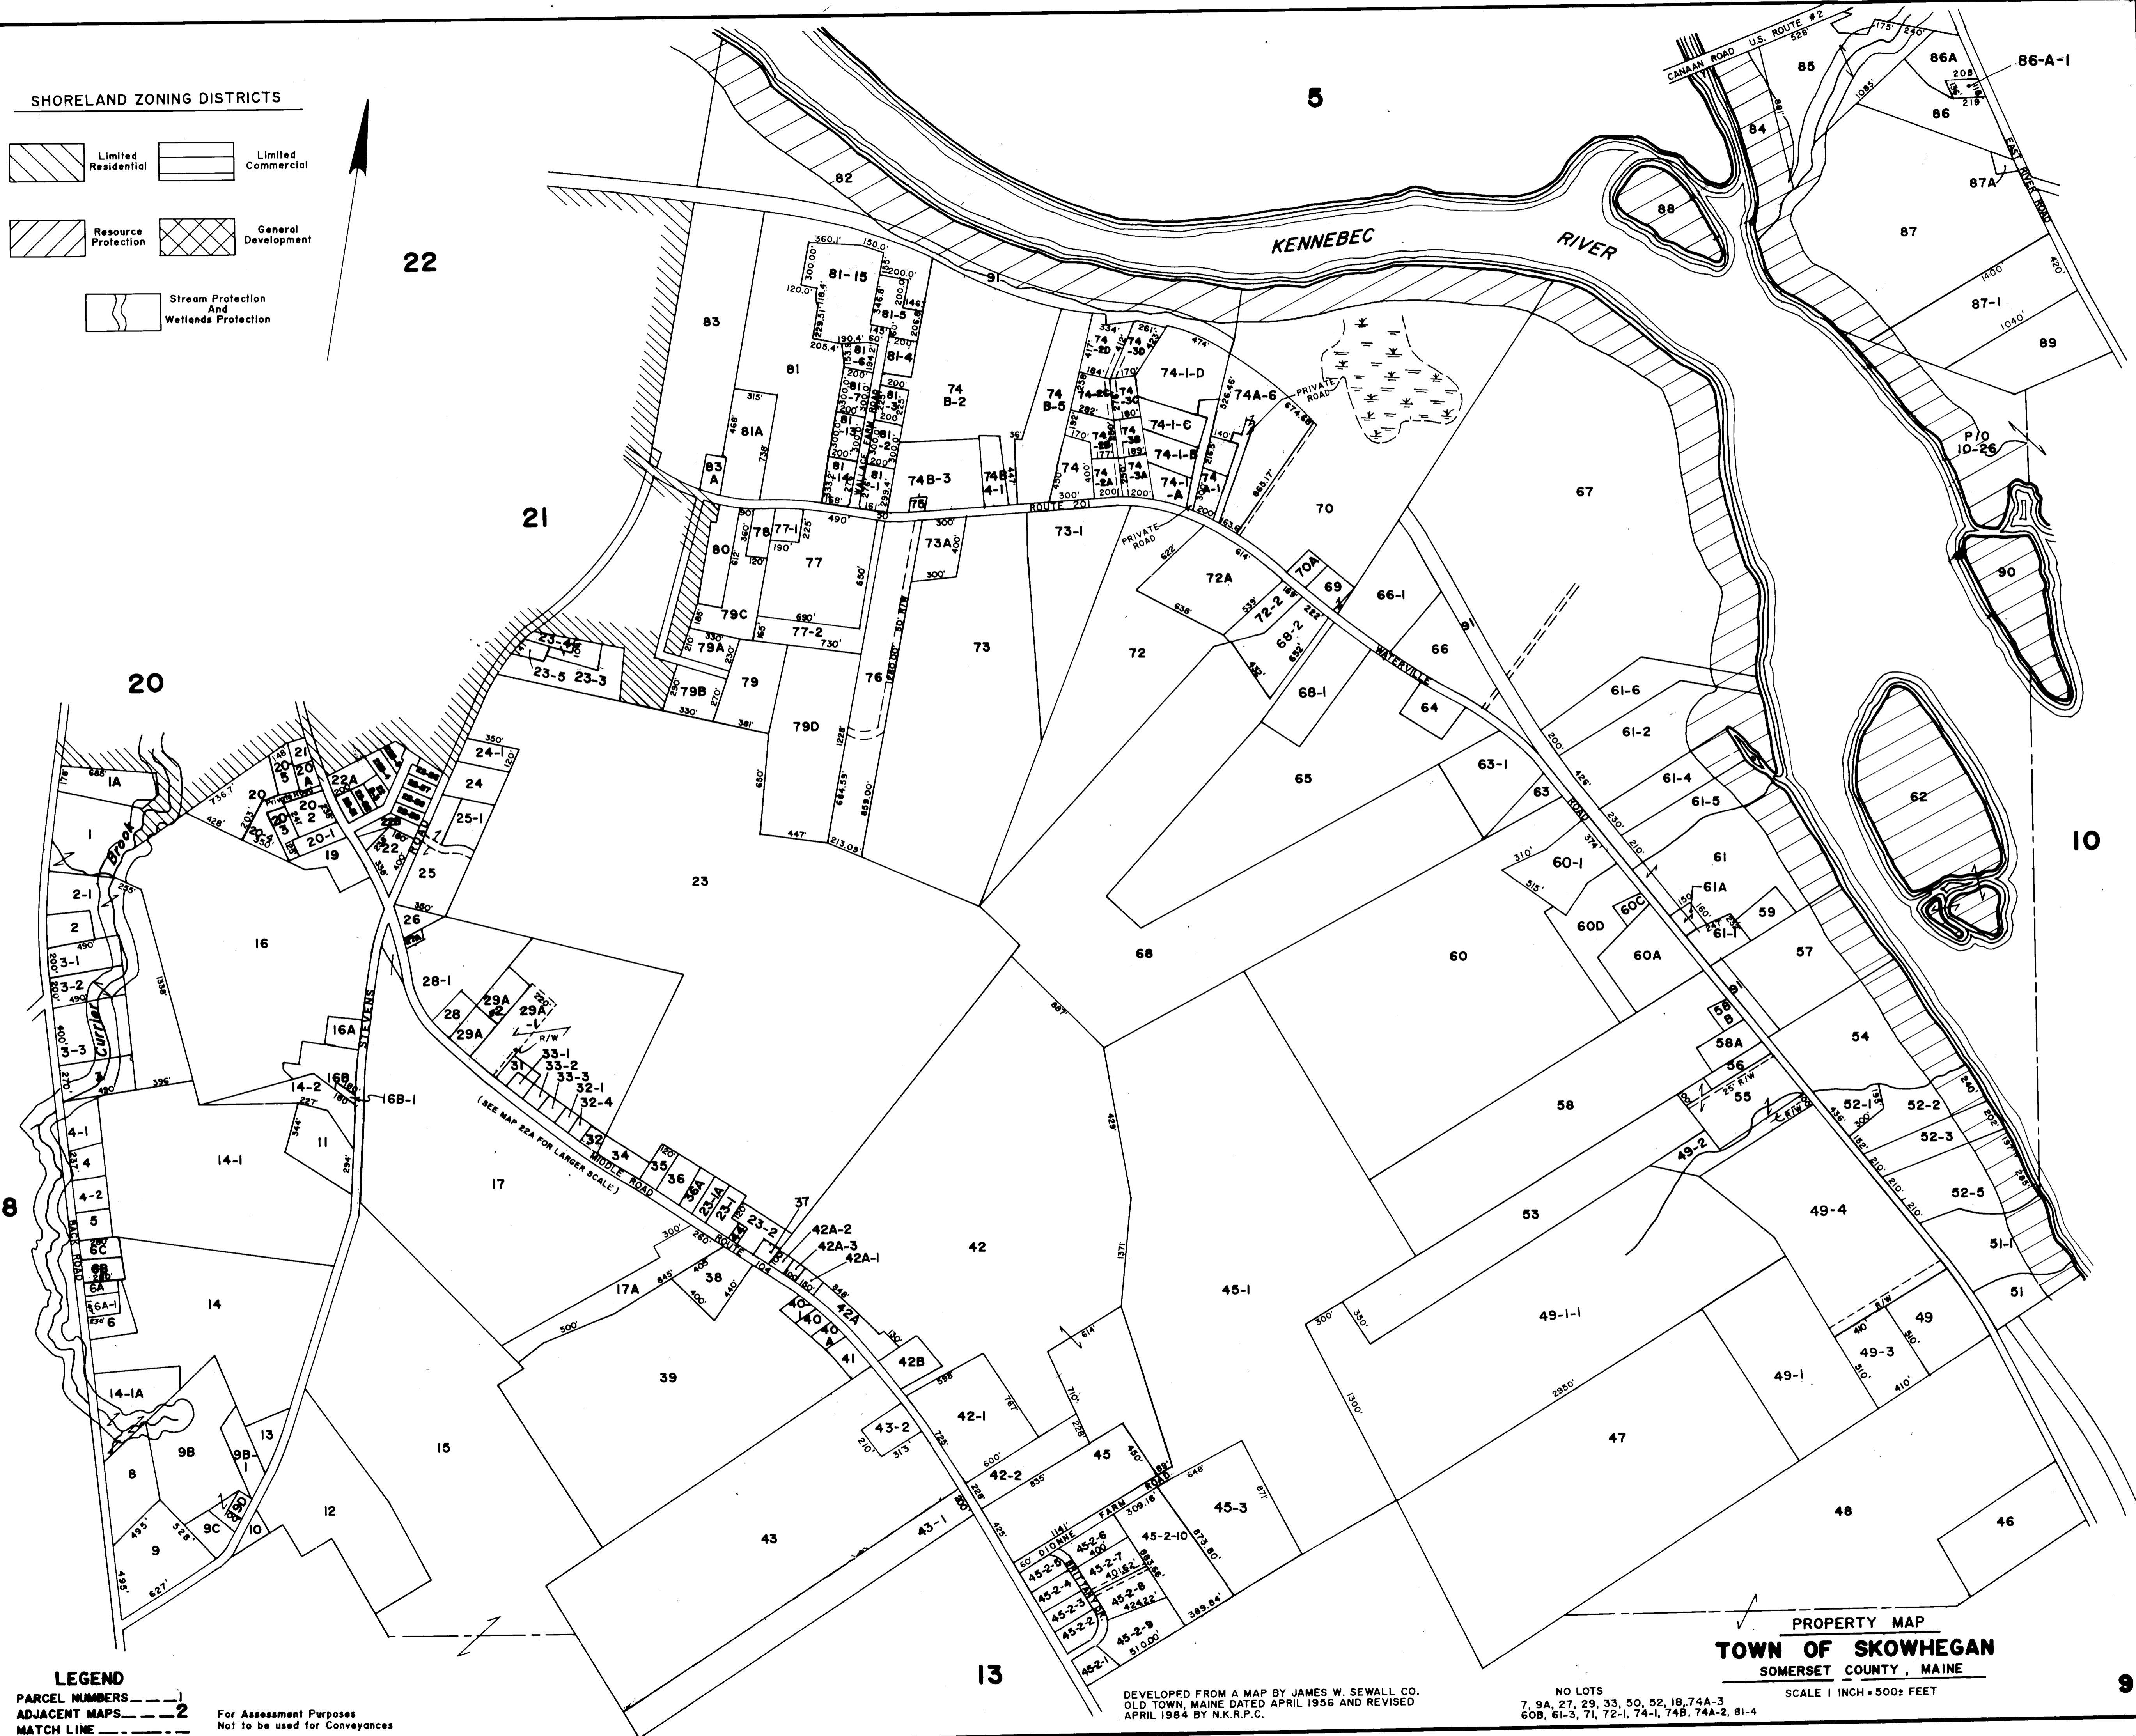


SHORELAND ZONING DISTRICTS

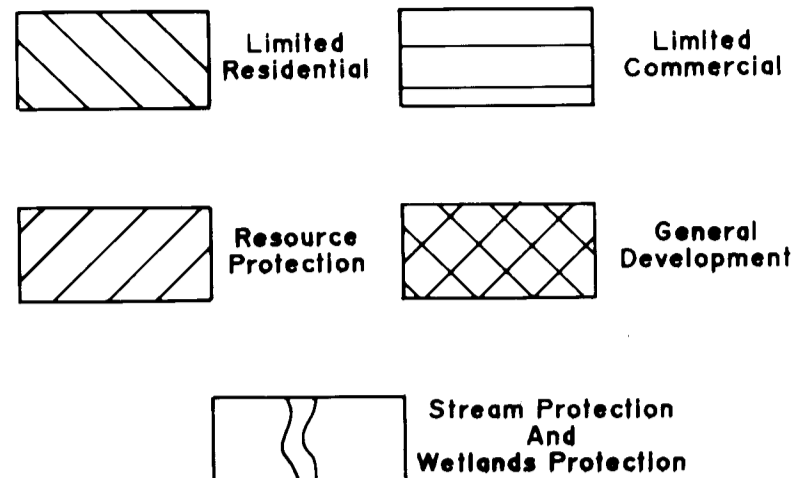

LEGEND
 PARCEL NUMBERS ——— 1
 ADJACENT MAPS ——— 2
 MATCH LINE - - - - -
 For Assessment Purposes
 Not to be used for Conveyances

PROPERTY MAP
TOWN OF SKOWHEGAN
 SOMERSET COUNTY, MAINE

DEVELOPED FROM A MAP BY JAMES W. SEWALL CO.
 OLD TOWN, MAINE DATED APRIL 1956 AND REVISED
 APRIL 1984 BY N.K.R.P.C.
 NO LOTS
 7, 9A, 27, 29, 33, 50, 52, 18, 74A-3
 60B, 61-3, 71, 72-1, 74-1, 74B, 74A-2, 81-4

SCALE 1 INCH = 500 FEET