


CORNVILLE

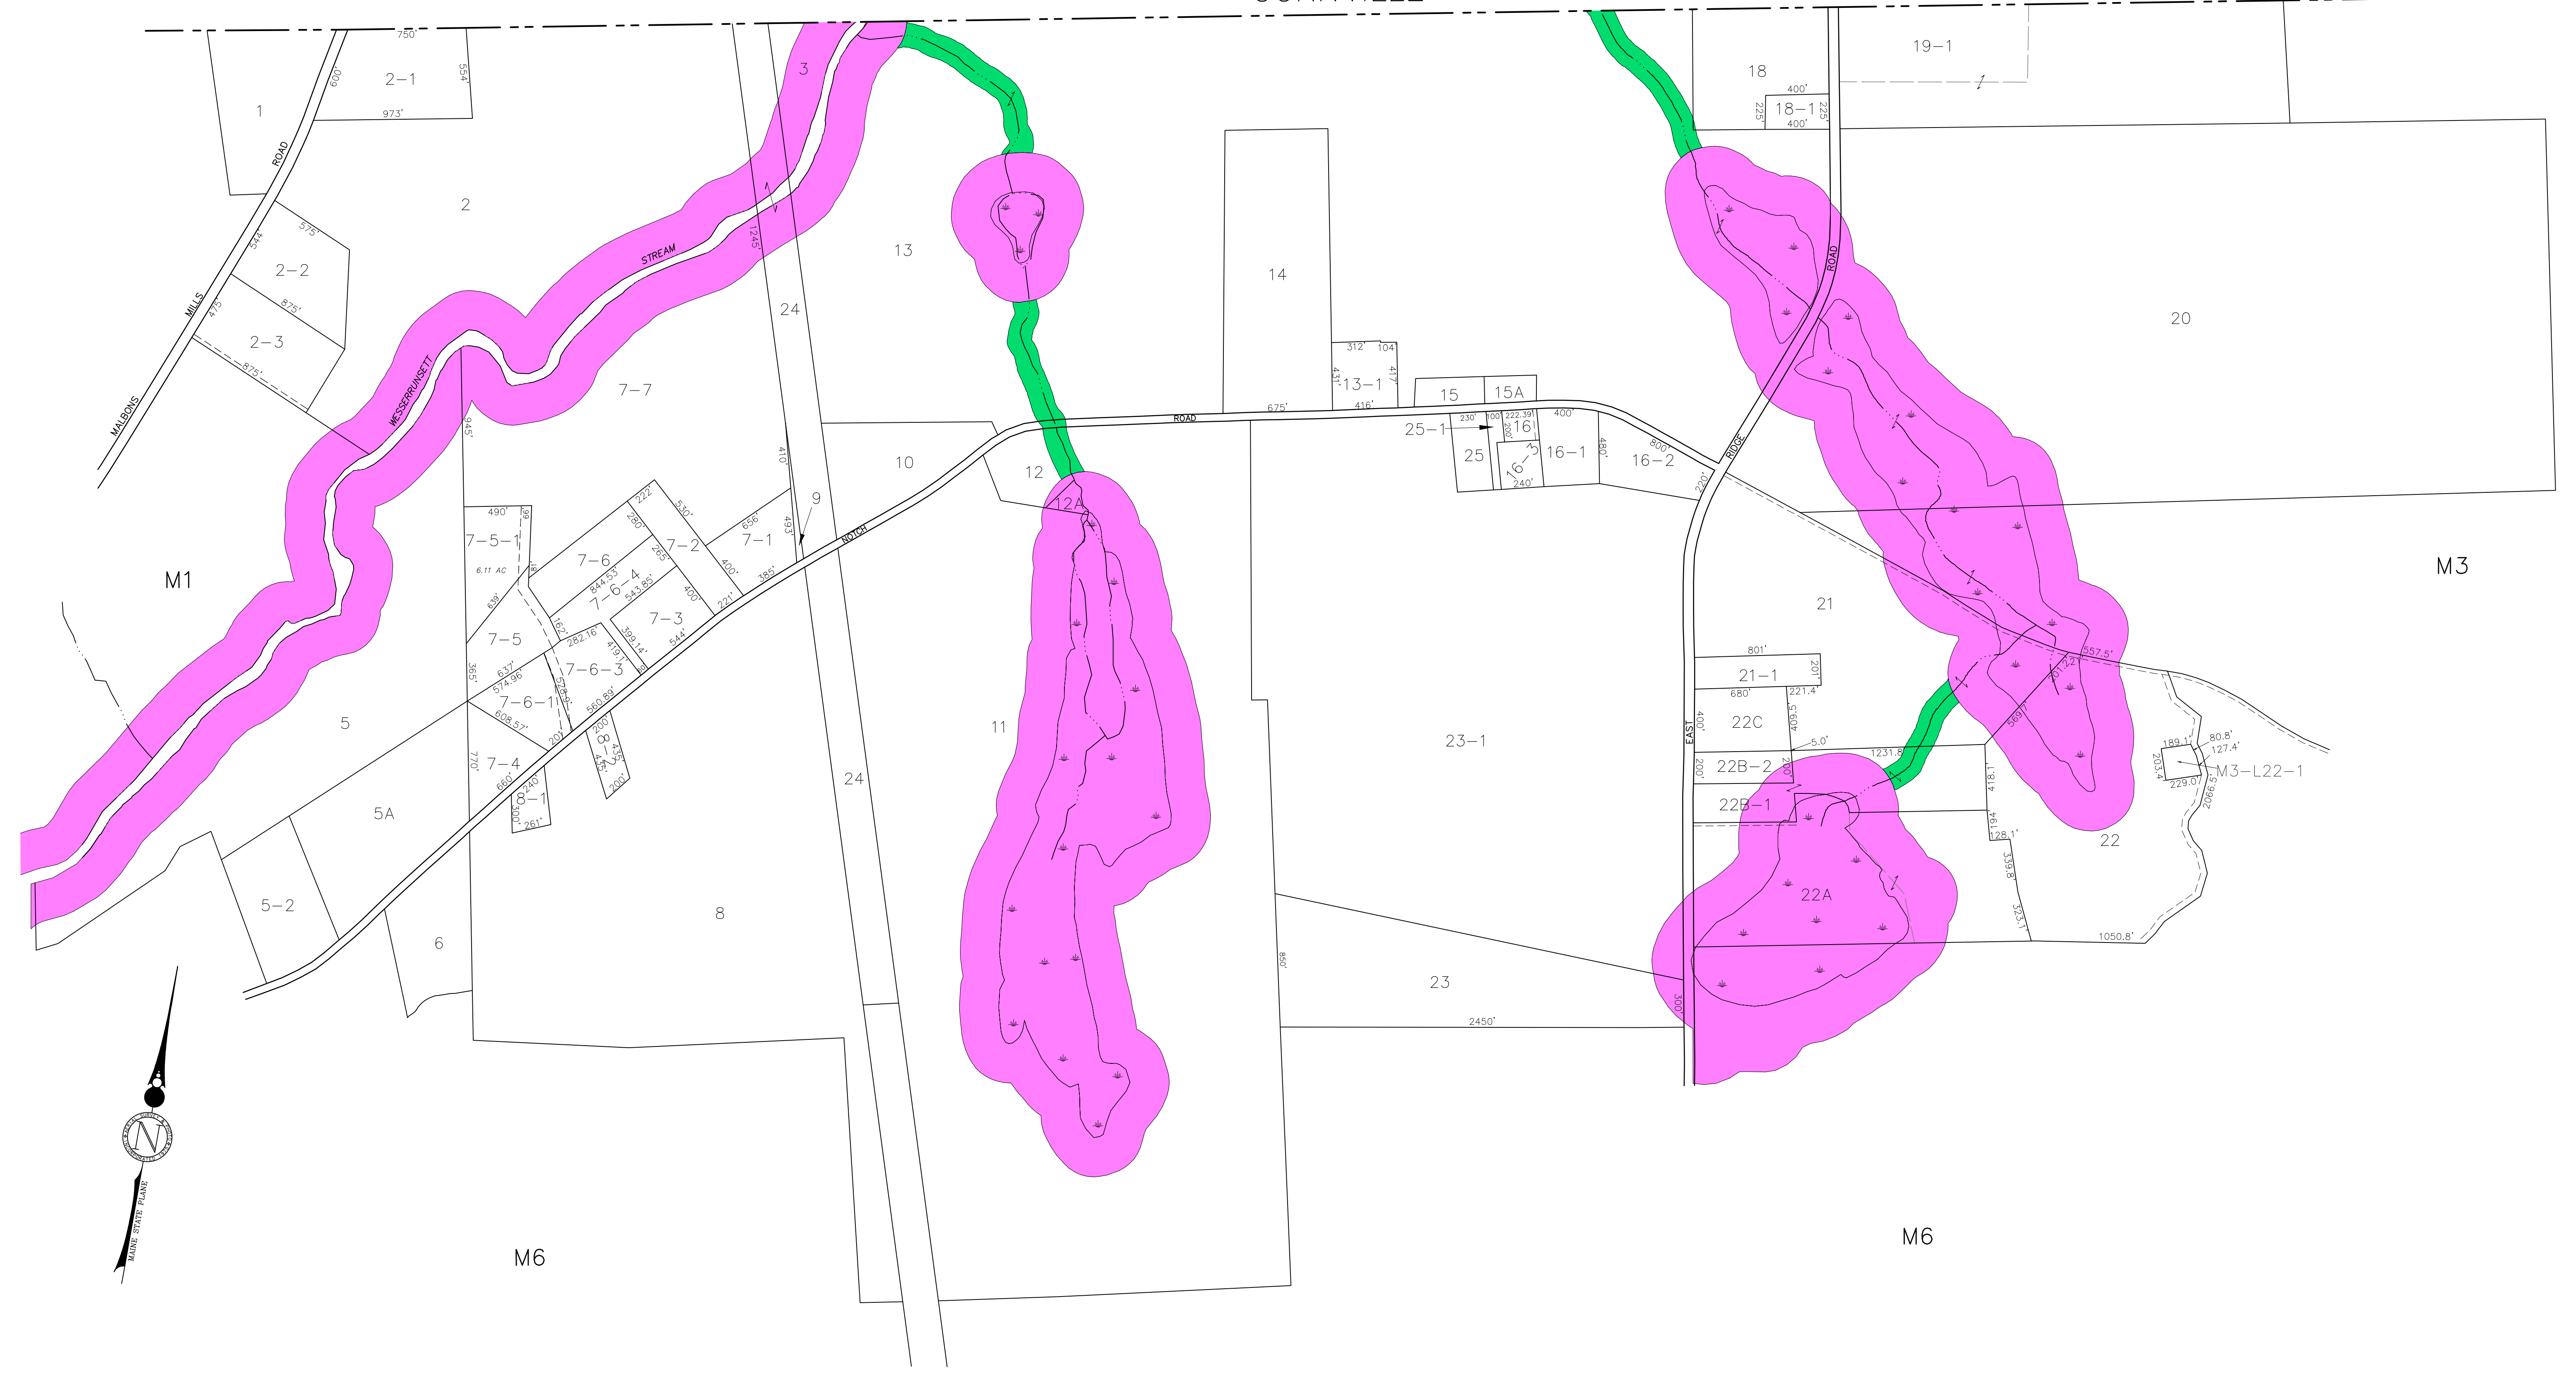

PREPARED BY:
 AERIAL SURVEY AND PHOTO, INC.
 546 AIRPORT ROAD P.O. BOX 659
 NORRIDGEWOCK, MAINE 04957
 TEL: 207 634-2006
 WWW.AERIALSURVEYANDPHOTO.COM

NOTE
 THIS MAP IS FOR ASSESSMENT PURPOSES ONLY
 AND IS NOT INTENDED FOR PROPERTY CONVEYANCE
 OR LEGAL DESCRIPTION.

SHORELAND ZONING DISTRICTS	
LIMITED RESIDENTIAL	
LIMITED COMMERCIAL	
RESOURCE PROTECTION	
STREAM PROTECTION AND WETLAND PROTECTION	
GENERAL DEVELOPMENT	

PARCEL NUMBER	23
BOUNDARY DIMENSION	161.21'
PARCEL AREA	2.456 AC
SUBDIVISION LOT NUMBER	14
MATCH LINE AND LABEL	P/O MAP - LOT

MAP LEGEND	
PARCEL BOUNDARY	
WATER LINE	
ROAD RIGHT OF WAY	
EASEMENT/ROW	
WETLAND EDGE	
ADJACENT MAP	

APRIL 1, 2022
 SCALE 1 INCH = 500 FEET
 MAINE STATE PLANE COORDINATE GRID; WEST ZONE; NAD 1983; US FEET

PROPERTY MAP
TOWN OF SKOWHEGAN
 SOMERSET COUNTY, MAINE